

LANDSCAPE PLANTING LEGEND

| SYMBOL | SIZE | DESCRIPTION |
|--------|---------|--|
| * | 5 Gal | AGAPANTHUS africanus. Lily of the Nile. |
| ◇ | 5 Gal | HEMEROCALLIS 'Lemon Spokes', Large Yellow Daylily. |
| ⊙ | 1 Gal | TULBAGHIA violacea, 'Silver Lace', Variegated Society Garlic. |
| ⊛ | 5 Gal | BERBERIS thunbergii 'Crimson Pygmy', Dwarf Japanese Barberry. |
| ⊕ | 5 Gal | ROSA floribunda 'Iceberg', White Shrub Rose. |
| ⊞ | 5 Gal | BERBERIS thunbergii 'Rose Glow', Japanese Barberry. |
| ⊟ | 5 Gal | RHAPHIOLEPIS indica 'Enchantress', Dwarf Indian Hawthorne. |
| ⊠ | 5 Gal | PITTOSPORUM tobira 'Varigata', Variegated Tobira. |
| ⊡ | 5 Gal | LOROPETALUM chinense 'Burgundy', Burgundy Razzleberry Loropetalum. |
| ⊢ | 5 Gal | PRUNUS caroliniana 'Bright 'n Tight', Laurel Cherry. |
| ▲ | 24" Box | MAGNOLIA soulangeana 'Alexandrina', Saucer Magnolia, multi trunk form. |
| ◐ | 24" Box | LAGERSTOEMIA 'Muskogee', Lavender Crape Myrtle Tree, Multi Trunk Form. |
| ✱ | 15 Gal | PHORMIUM 'Amazing Red', Dwarf Red Flax. |
| ✱ | 15 Gal | PHORMIUM tenax 'Atropurpureum', New Zealand Flax. |
| ⚙ | 24" Box | CUPRESSUS sempervirens 'Totem Pole', Compact Italian Cypress. |
| ⚙ | 36" Box | CERCIS canadensis texensis 'Oklahoma', Oklahoma Redbud Tree, low branching form. |
| ⚙ | 36" Box | VITEX agnus-castus 'Cooke's Purple', Chaste Tree, Multi Trunk Form. |
| ⚙ | 36" Box | QUERCUS virginiana, Southern Live Oak Tree. |
| | | Existing Tree to Remain & Protect. Limit compaction and disturbance within the tree drip line. Use orange construction fencing to limit access to these areas before starting work. Provide temporary water as required to maintain a healthy growth state. Contractor to field verify. |
| ⋯ | Flats | Blue Annual Flowers, Contractor to densely plant annual flowers in season. Contractor to plant flowers 6"-9" on center in a triangular pattern to fill designated areas. Flower varieties to be approved by Landscape Architect prior to placing order. |
| ⋯ | Flats | White Annual Flowers, Contractor to densely plant annual flowers in season. Contractor to plant flowers 6"-9" on center in a triangular pattern to fill designated areas. Flower varieties to be approved by Landscape Architect prior to placing order. |
| ⋯ | Flats | Red Annual Flowers, Contractor to densely plant annual flowers in season. Contractor to plant flowers 6"-9" on center in a triangular pattern to fill designated areas. Flower varieties to be approved by Landscape Architect prior to placing order. |
| ⋯ | 1 Gal | ARCTOSTAPHYLOS 'Emerald Carpet', Emerald Carpet Manzanita. Install 2'-0" on center in a triangular pattern to fill designated areas. |
| ⋯ | 2 Gal | STAR DRIFT ROSES: ROSA Meigii (Peach Drift Rose). Install 2'-0" on center in a triangular pattern to fill designated areas. |
| ⋯ | 1 Gal | LANTANA montevidensis 'Trailing Lavender', Lavender Lantana. Install 2'-0" on center in a triangular pattern to fill designated areas. |
| ⋯ | 1 Gal | LIRIOPE muscar 'Royal Purple', Lily Turf. Install 1'-6" on center in a triangular pattern to fill designated areas. |
| | | Landscape Turf Repair Area: Contractor is to repair damage to the existing landscape caused resulting from construction activities, utility work or any damage to an existing landscape area that is intended to remain. Contractor is to remove damaged turf, grade area as required and sod (100% FESCUE SOD supplied by AG Sod, or approved equal) damaged landscape areas and landscape repair areas to match existing. Sod to existing turf grades are to seamlessly blend with no "step up" or "step down" to one or the other. Repaired areas are to be contiguous and not piece meal for an attractive appearance. |
| | | Existing Landscape areas to Remain and Protect. The contractor is responsible to replace any existing turf, plant materials or trees that are to remain and protect. Existing turf, plant material or trees that are damaged due to construction activities, vehicle damage, stress due to lack of water or other deterioration of the existing areas to remain are to be restored by the contractor to the existing condition prior to the project at no additional cost to the Owner. This includes damage that may occur at any area of the Project Site. Contractor to field verify. |


SEE TREE AND SHRUB PLANTING DETAIL #12 ON PLAN SHEET L401.

LANDSCAPE PLANTING PLAN

SCALE: 1" = 10'-0"

3

| | | | | | | | | | | | | | |
|---|--|---|--|--|--|---|--|---|--|---|--|---|--|
| <div>100% CD - NOT FOR CONSTRUCTION SUBMITTAL</div> <div>Revisions:</div> | | <div>CONSULTANTS:</div> <div><div><div>David Bigler Associates</div><div>Landscape Architect #3887</div><div>516 W. Shaw Avenue, #101</div><div>Fresno, California 93704</div><div>E Mail: davidbigler@aol.com</div><div>Tel: (559) 278-9495</div><div>Fax: (559) 278-9497</div></div><div><div>David Bigler Associates</div><div>Landscape Architect #3887</div><div>516 W. Shaw Avenue, #101</div><div>Fresno, California 93704</div><div>E Mail: davidbigler@aol.com</div><div>Tel: (559) 278-9495</div><div>Fax: (559) 278-9497</div></div></div> | | <div>ARCHITECT/ENGINEERS:</div> <div><div><div>TETER</div><div>TETER, LLP</div><div>7535 N. PALM AVE. 201 FRESNO, CA 93711 559.437.0887</div><div>125 S. BRIDGE ST. 150 VISALIA, CA 93291 559.625.5246</div><div>1200 DISCOVERY DR. 160 BAKERSFIELD, CA 93309 661.842.8400</div><div>1130 K STREET 225 SACRAMENTO, CA 95814 916.538.6262</div></div><div><div>ARCHITECTS ENGINEERS CONNECTED</div></div></div> | | <div>Drawing Title</div> <div>LANDSCAPE PLANTING PLAN</div> <div>Approved: Project Director</div> | | <div>Project Title</div> <div>VA MONUMENT WALK OF HONOR</div> <div>Location</div> <div>FRESNO, CA</div> <div>Date</div> <div>12-23-14</div> <div>Checked</div> <div>DB</div> <div>Drawn</div> <div>SV</div> | | <div>Project Number</div> <div>----</div> <div>Building Number</div> <div>--</div> <div>Drawing Number</div> <div>L201</div> <div>Dwg. of</div> <div>of</div> | | <div>Office of Construction and Facilities Management</div> <div>Department of Veterans Affairs</div> | |
|---|--|---|--|--|--|---|--|---|--|---|--|---|--|

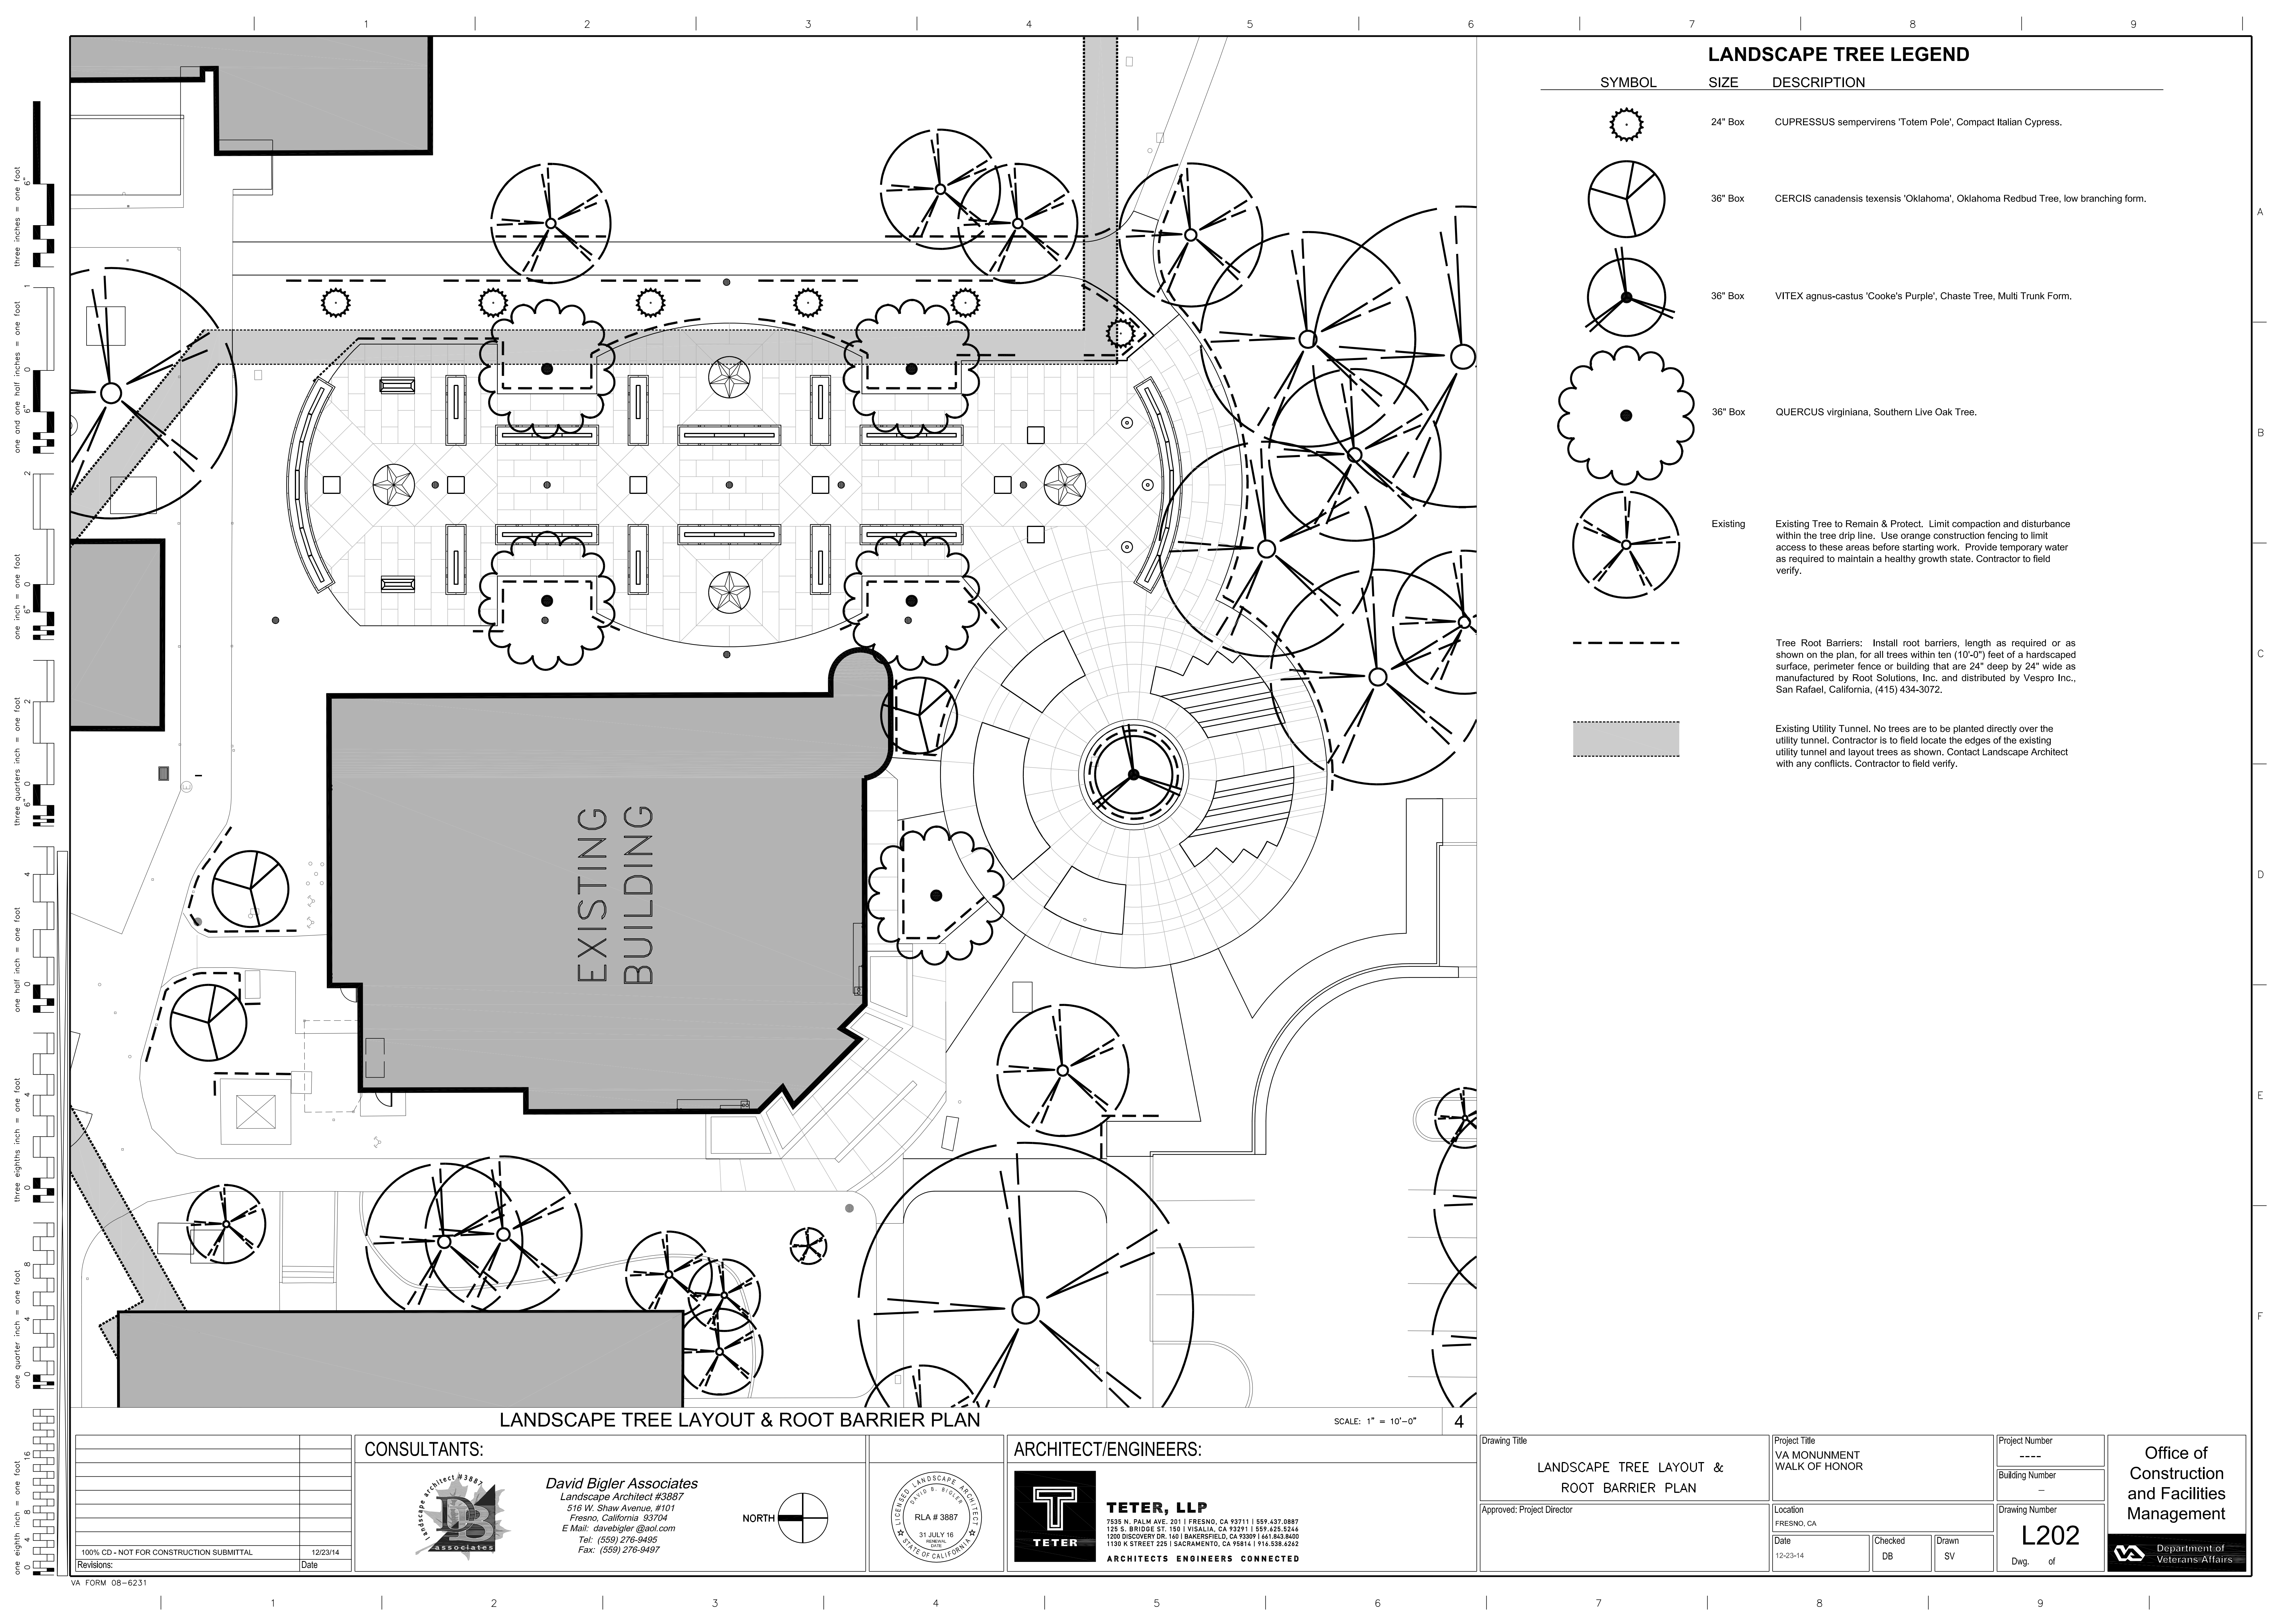


LANDSCAPE TREE LEGEND

| SYMBOL | SIZE | DESCRIPTION |
|--------|----------|--|
| | 24" Box | CUPRESSUS sempervirens 'Totem Pole', Compact Italian Cypress. |
| | 36" Box | CERCIS canadensis texensis 'Oklahoma', Oklahoma Redbud Tree, low branching form. |
| | 36" Box | VITEX agnus-castus 'Cooke's Purple', Chaste Tree, Multi Trunk Form. |
| | 36" Box | QUERCUS virginiana, Southern Live Oak Tree. |
| | Existing | Existing Tree to Remain & Protect. Limit compaction and disturbance within the tree drip line. Use orange construction fencing to limit access to these areas before starting work. Provide temporary water as required to maintain a healthy growth state. Contractor to field verify. |
| | | Tree Root Barriers: Install root barriers, length as required or as shown on the plan, for all trees within ten (10'-0") feet of a hardscaped surface, perimeter fence or building that are 24" deep by 24" wide as manufactured by Root Solutions, Inc. and distributed by Vespro Inc., San Rafael, California, (415) 434-3072. |
| | | Existing Utility Tunnel. No trees are to be planted directly over the utility tunnel. Contractor is to field locate the edges of the existing utility tunnel and layout trees as shown. Contact Landscape Architect with any conflicts. Contractor to field verify. |


CONSULTANTS:




David Bigler Associates
Landscape Architect #3887
516 W. Shaw Avenue, #101
Fresno, California 93704
E Mail: davebigler@aol.com
Tel: (559) 276-9495
Fax: (559) 276-9497

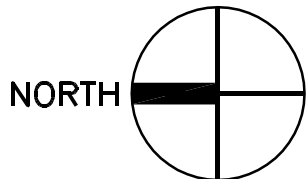

ARCHITECT/ENGINEERS:

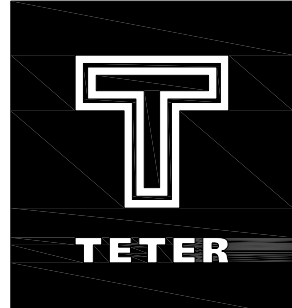

TETER, LLP
7535 N. PALM AVE. 201 | FRESNO, CA 93711 | 559.437.0887
125 S. BRIDGE ST. 150 | VISALIA, CA 93291 | 559.625.5246
1200 DISCOVERY DR. 160 | BAKERSFIELD, CA 93309 | 661.842.8400
1130 K STREET 225 | SACRAMENTO, CA 95814 | 916.538.6262
ARCHITECTS ENGINEERS CONNECTED

| | | | | | |
|---|---|---------------|-------------|----------------------------|---|
| Drawing Title LANDSCAPE TREE LAYOUT & ROOT BARRIER PLAN | Project Title VA MONUMENT WALK OF HONOR | | | Project Number ---- | Office of Construction and Facilities Management |
| | | | | Building Number — | |
| Approved: Project Director | Location FRESNO, CA | | | Drawing Number L202 |  Department of Veterans Affairs |
| | Date 12-23-14 | Checked DB | Drawn SV | Dwg. of | |